


# EVACUATION PLAN

**ATKINSON BUILDING, FS802**

**FLOOR 2**

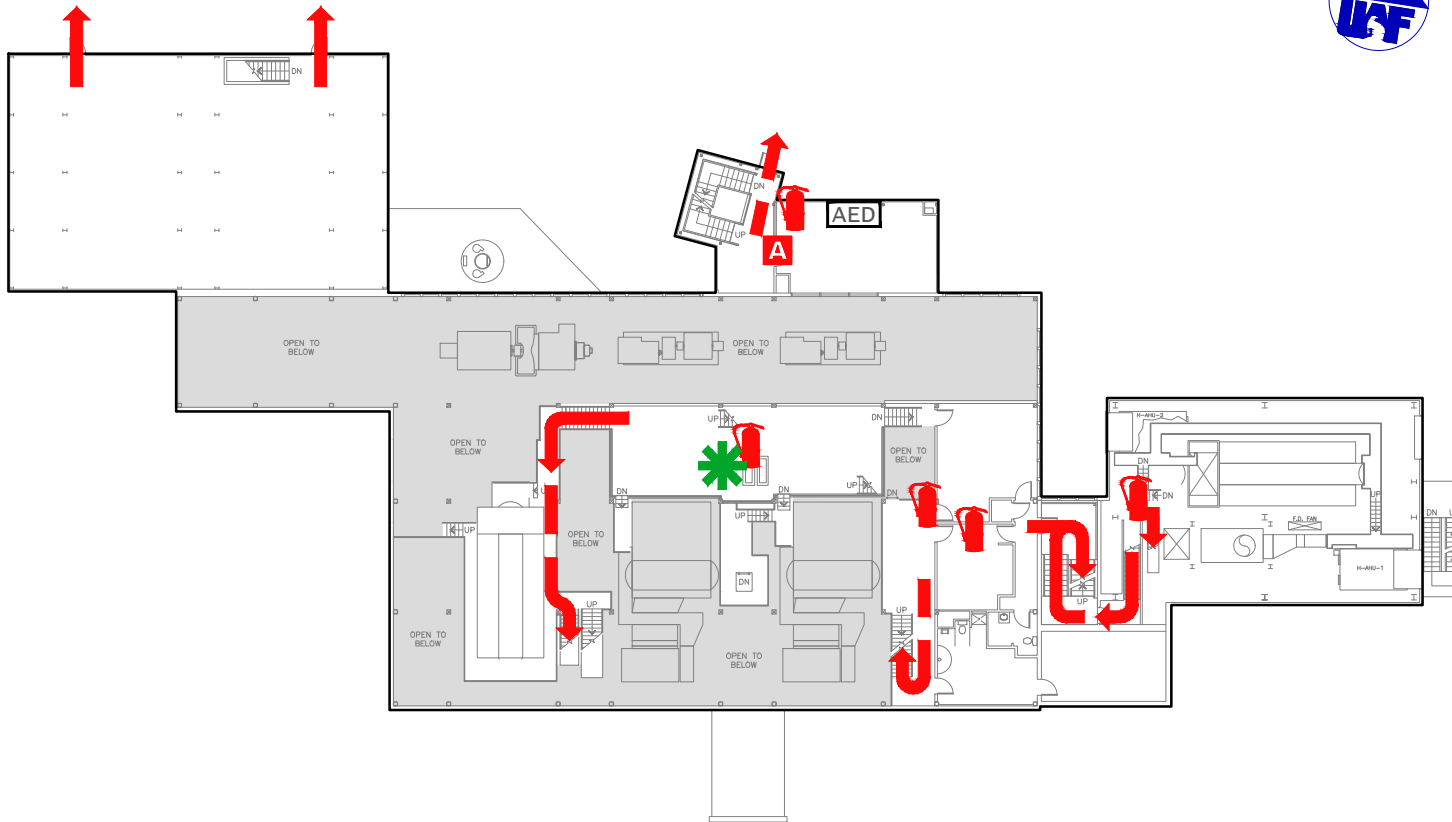

## SYMBOL LEGEND

EMERGENCY EGRESS PATH

ALARM PULL STATION

STAIRS

FIRE EXTINGUISHER

AUTOMATED ELECTRONIC DEFIBRILLATOR

YOU ARE HERE

**CALL 911**

**FIRE  
POLICE  
MEDICAL**

IN CASE OF FIRE, PULL FIRE ALARM, USE EXIT STAIRS, CLOSE ALL WINDOWS AND DOORS, DO NOT USE ELEVATOR.




FIRE ALARM WILL SOUND AS CHIRPING ELECTRICAL HORN, STROBE LIGHT WILL FLASH.

**PERSONS  
WITH  
DISABILITIES**

CALL 911, REPORT YOUR LOCATION, PROCEED TO THE NEAREST EXIT OR EXIT STAIRWELL AND AWAIT ASSISTANCE.



**EVACUATION SITE**

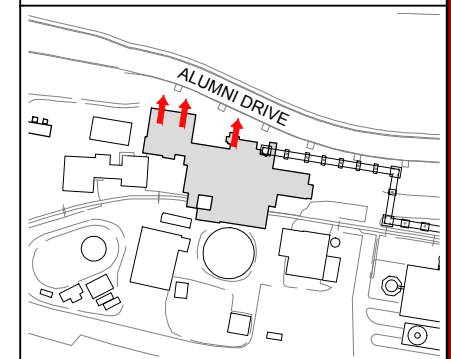

LAST REVISION: FEBRUARY 2017

FOR REVISIONS OR COPIES CONTACT DDC DRAFTING AT UAF-DDC-CADD@ALASKA.EDU