

EVACUATION PLAN

EIELSON MEMORIAL MINES BUILDING, FS403
FLOOR 1



CALL 911

**FIRE
POLICE
MEDICAL**


IN CASE OF FIRE, PULL
FIRE ALARM, USE EXIT
STAIRS, CLOSE ALL
WINDOWS AND DOORS,
DO NOT USE ELEVATOR.




FIRE ALARM WILL SOUND AS
CHIRPING ELECTRICAL HORN,
STROBE LIGHT WILL FLASH.

**PERSONS
WITH
DISABILITIES**

CALL 911, REPORT
YOUR LOCATION,
PROCEED TO THE
NEAREST EXIT OR EXIT
STAIRWELL AND
AWAIT ASSISTANCE.

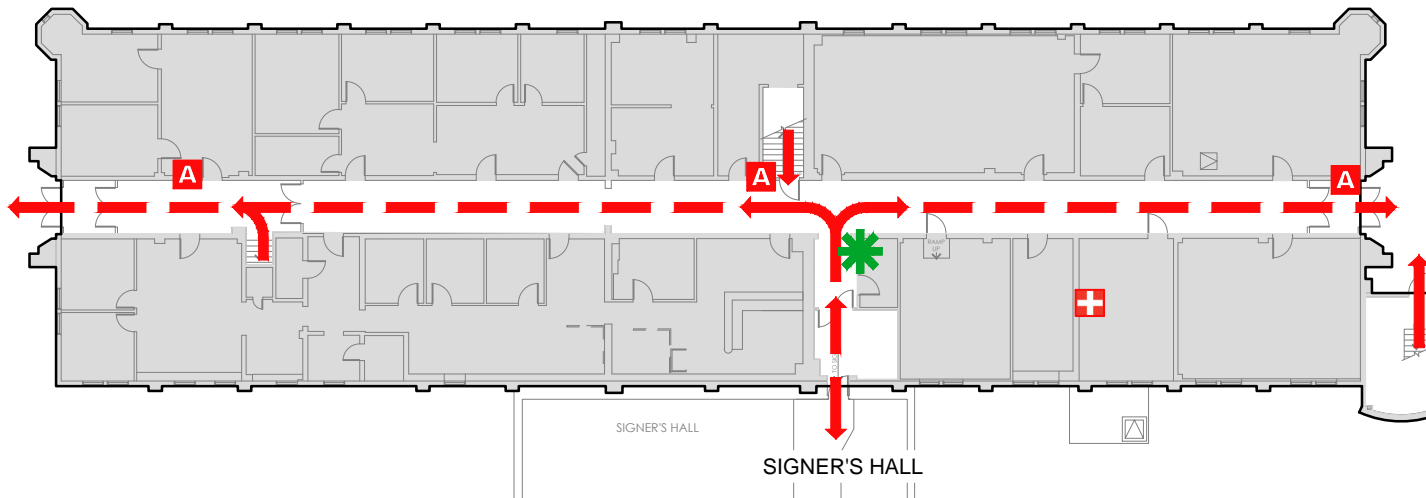

EVACUATION SITE

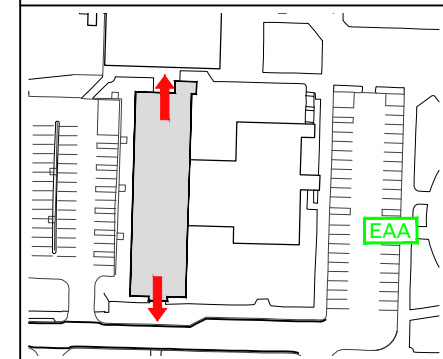

SYMBOL LEGEND

EMERGENCY EGRESS PATH

ELEVATOR

FIRST AID

YOU ARE HERE

EMERGENCY ASSEMBLY AREA

STAIRS

ALARM PULL STATION

LAST REVISION: JULY 2016

FOR REVISIONS OR COPIES CONTACT DDC DRAFTING AT UAF-DDC-CADD@ALASKA.EDU