



BLDG. #906

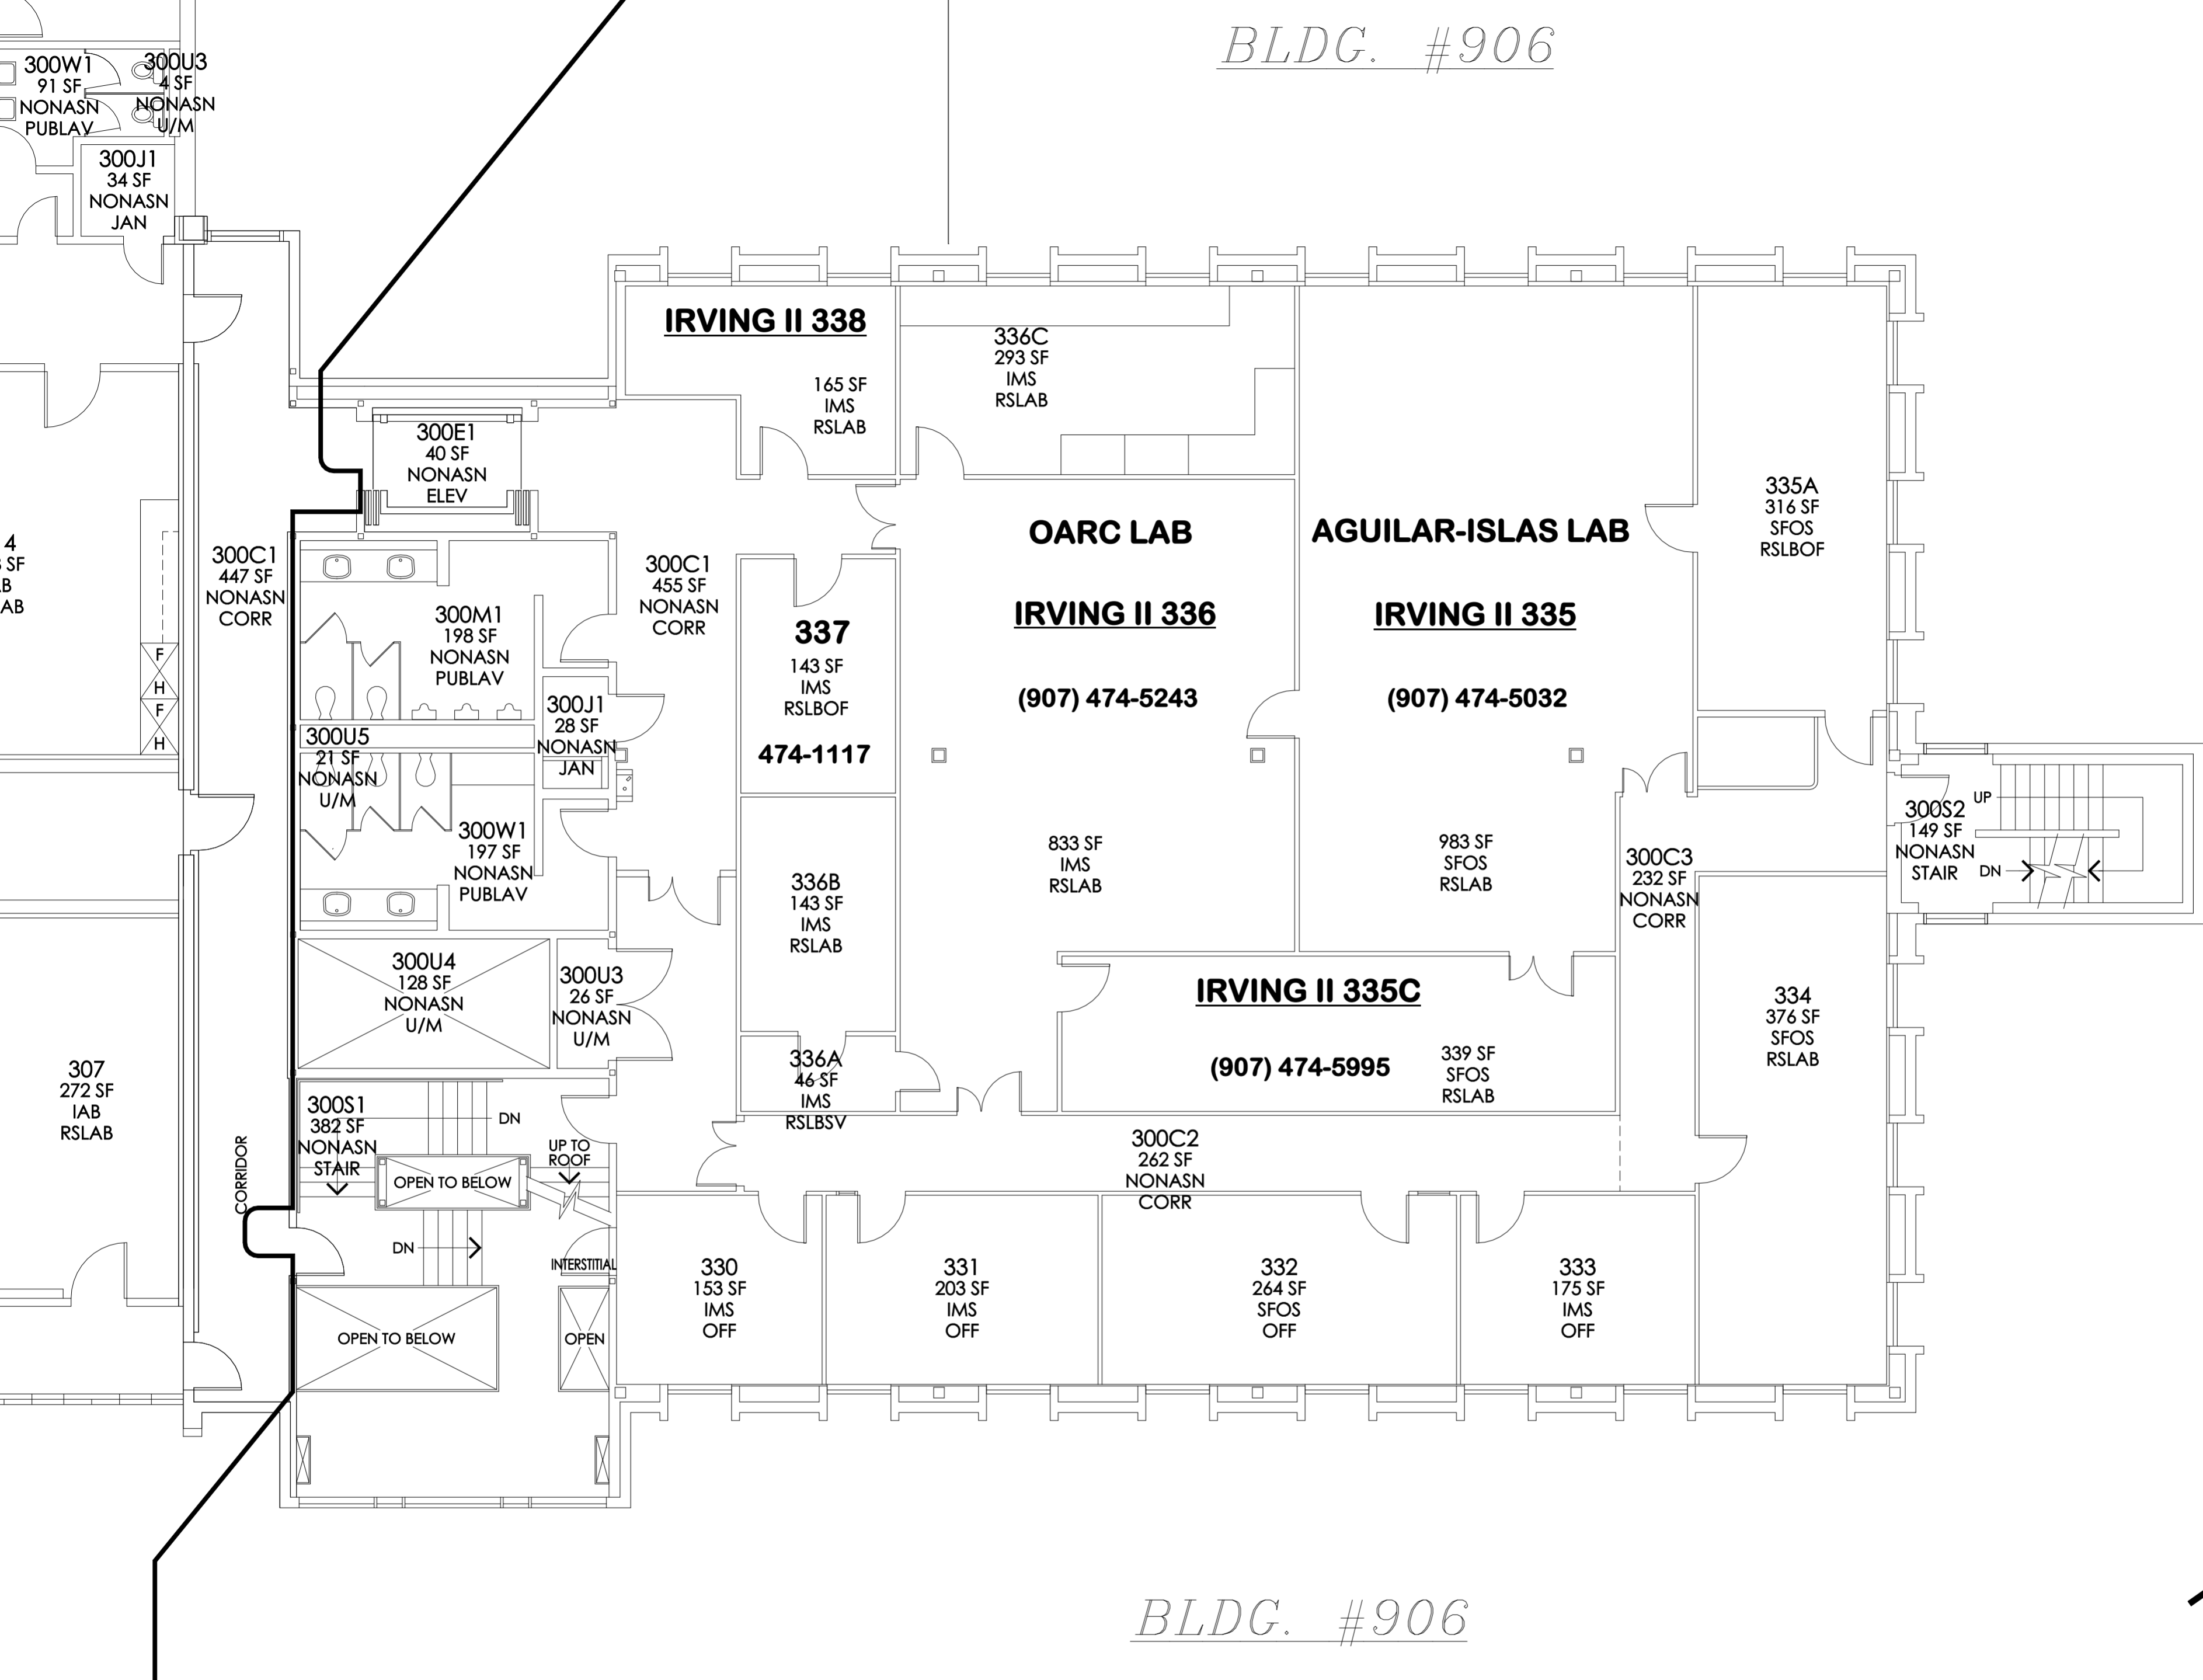

BLDG. #906

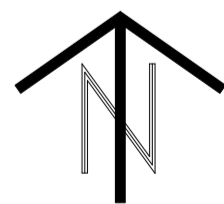

THIRD LEVEL